

CONSTITUENT COLOUR CODES	
	SPECTATORS
	FIELD OF PLAY
	TRAINING FIELD
	SPORT
	BROADCAST
	MEDIA
	GUESTS
	SPONSORS
	OPERATIONS
	CEREMONIES & CULTURAL EVENTS
	SECURITY
	UNAVAILABLE SPACE
	ROADS


LEGEND	
	EXISTING FENCE 1.80m HEIGHT
	INTERNAL FENCE 2.00m HEIGHT
	SECURITY FENCE 2.50m HEIGHT
	WATER FILLED BARRIERS 1.00m HEIGHT
	ENTRANCE GATE
	BOOM GATE

LEGEND	
	PARKING & OUTDOOR AREAS
	VEHICLE PERMIT CHECK POINT (VPC)
	TRAFFIC CONTROL POINT (TCP)
	ACCREDITATION CHECK POINT
	VEHICLE FLOW
	PEDESTRIAN FLOW
	PEDESTRIAN ENTRY
	AMBULANCE
	DROP OFF
	PHOTOGRAPHER
	CORRAL
	WALL BRAND
SPECIAL REMARKS	


COMPETITION MANAGER	SPACE NAME	SPACE DESCRIPTION
GT O SPC-20	SPACE NUMBER	FUNCTIONAL AREA CODE
	LEVEL	BUILDING NO.

VENUE SPECIFIC NOTE
* The design off all temporary constructions is highly indicative and will be finalized after the supplier is known.

REVISIONS				
3				
2				
1	10-01-2018	RYAS TV	JUMANA O	
NO.	DATE	DESIGNED	CHECKED	APPROVED

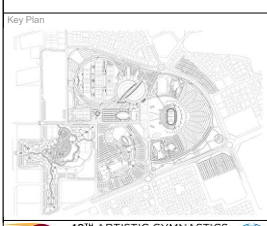

ASPIRE ZONE			
Project			
ASPIRE DOME			
Event			
GYMNASTICS WORLD CHAMPIONSHIPS 2018			
Title			
OPERATIONAL DESIGN			
ASPIRE DOME			
GROUND FLOOR PLAN			
Drawn by :		Checked by :	
RYAS TV		JUMANA O	
Approved by :			
Date :		Date :	
09-08-2018		09-08-2018	
Drawing Number			Revision
AD_GY_OPR_00_02			0
Status		Size	Scale
VERSION 2		A0	1:400

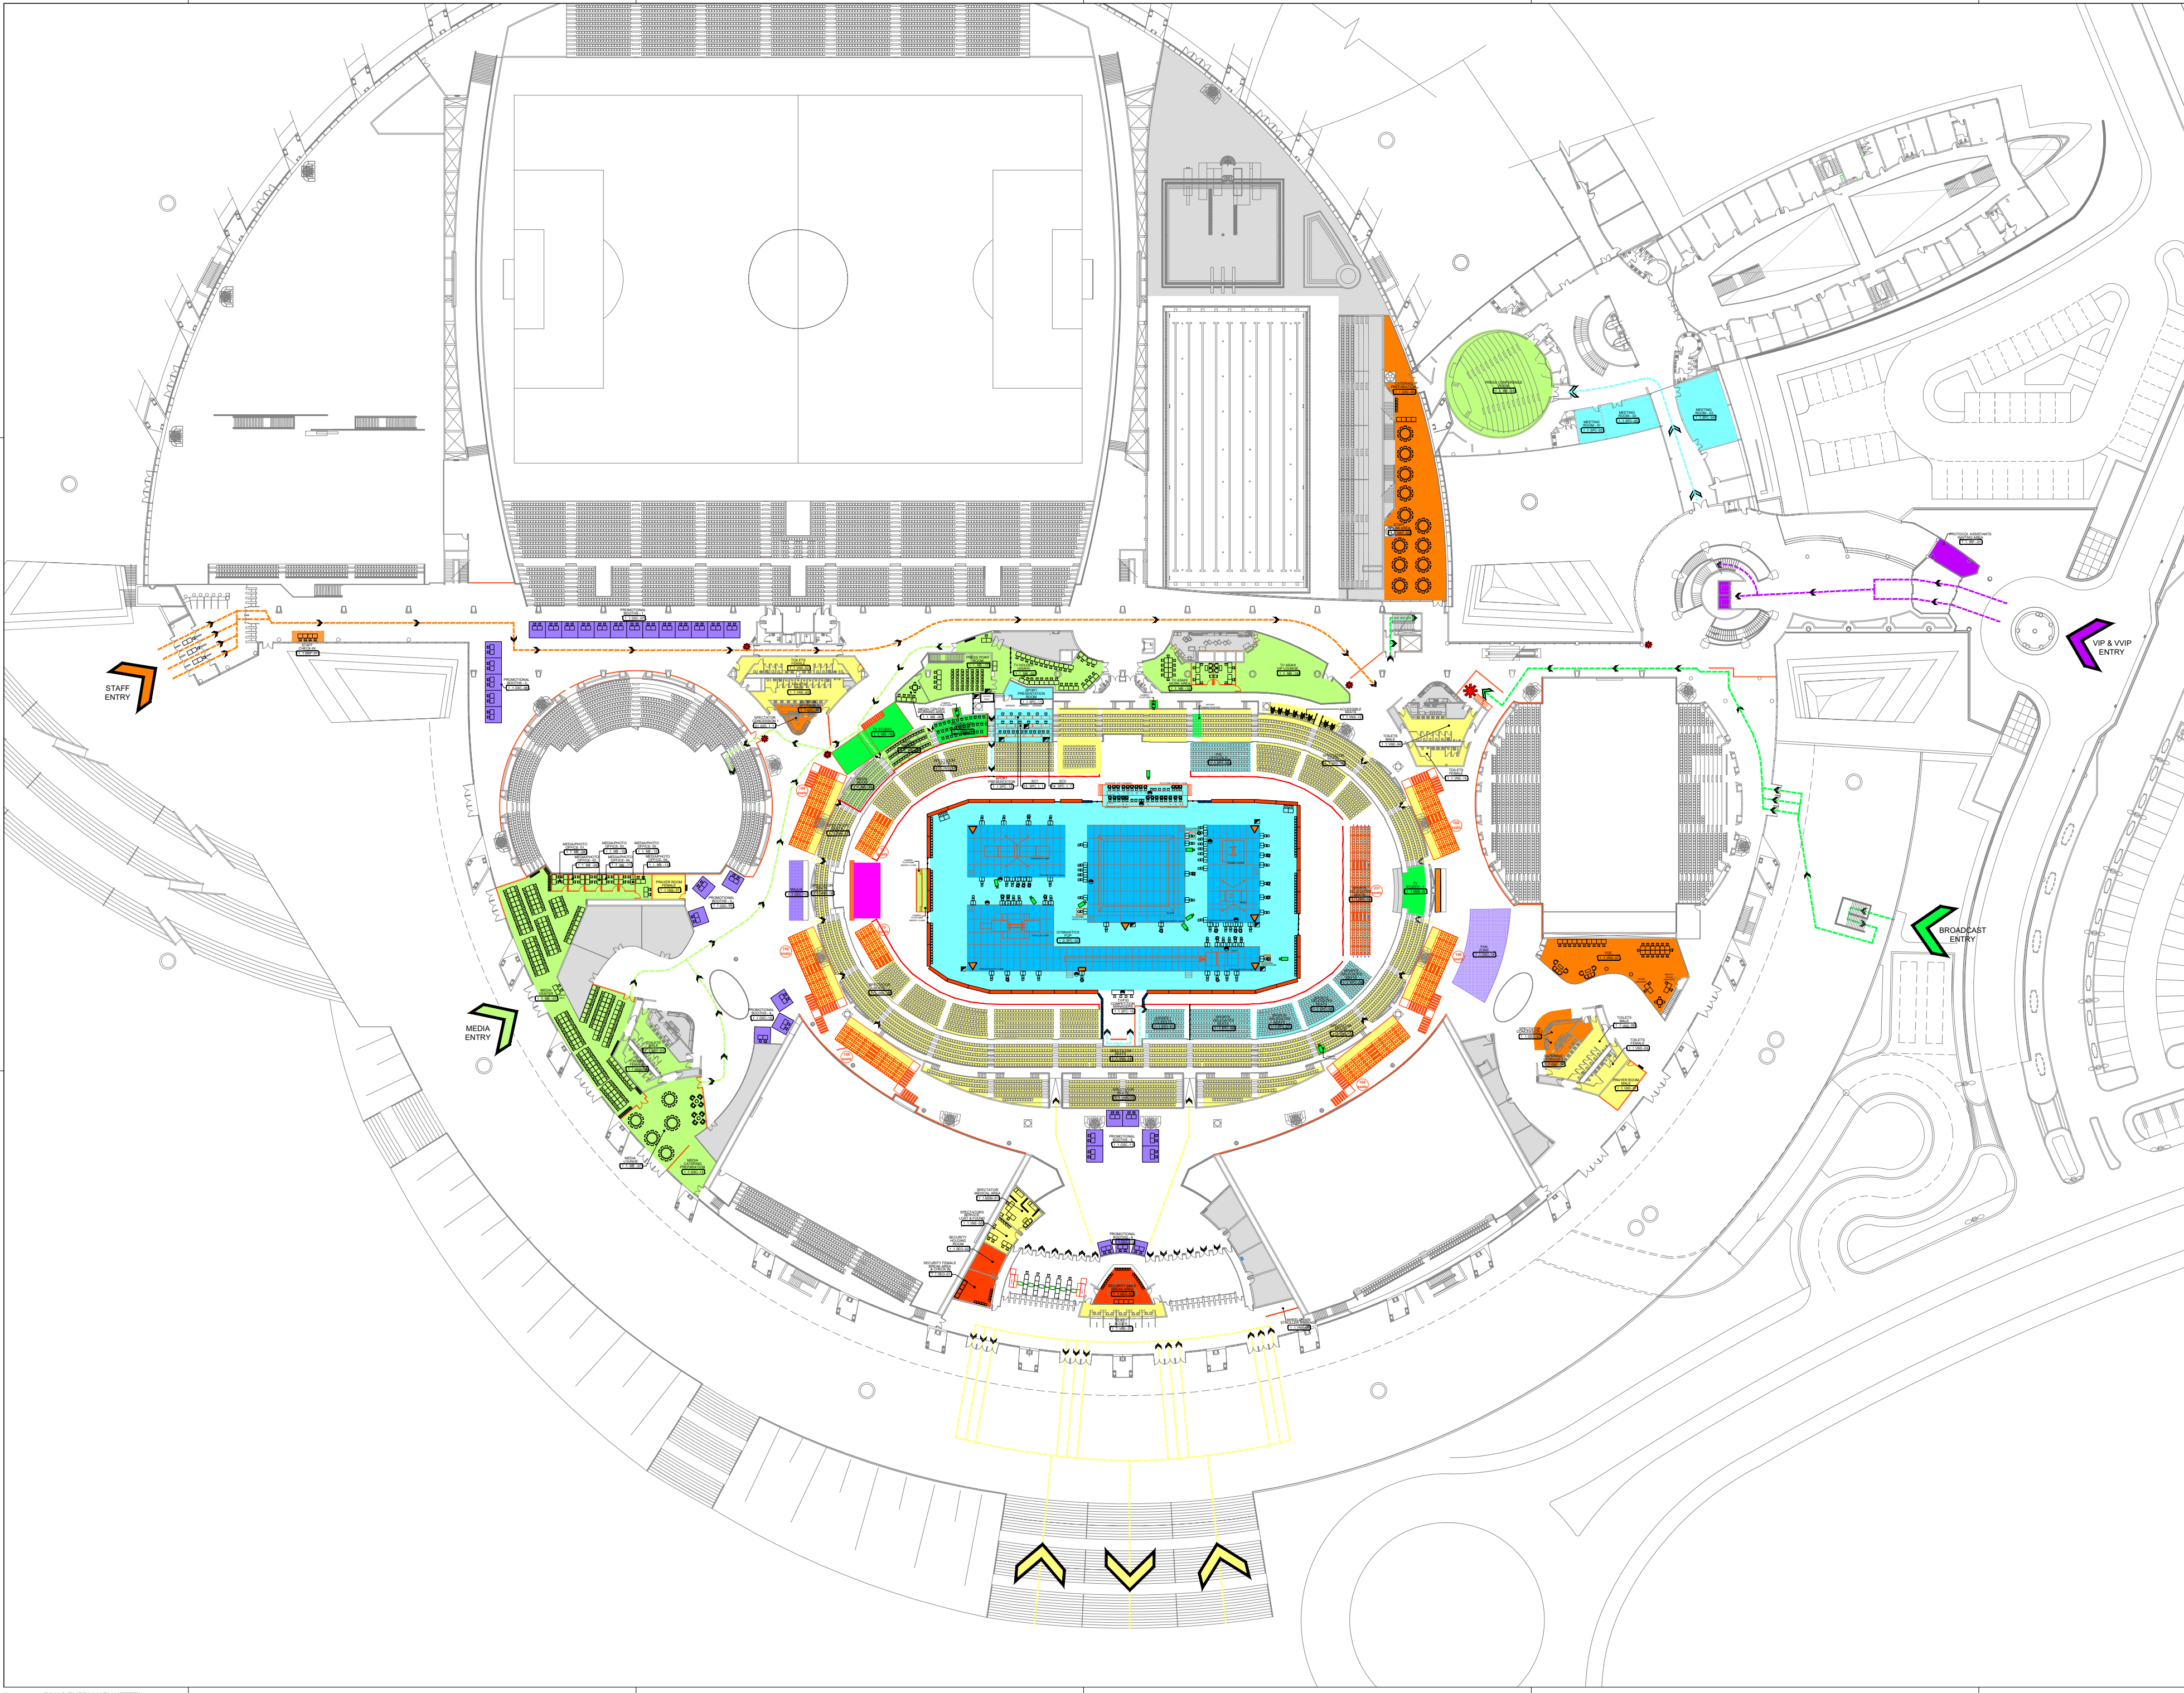

CONSTITUENT COLOUR CODES

[Yellow]	SPECTATORS
[Blue]	FIELD OF PLAY
[Light Blue]	TRAINING FIELD
[Light Green]	SPORT
[Green]	BROADCAST
[Light Purple]	MEDIA
[Purple]	GUESTS
[Orange]	SPONSORS
[Pink]	OPERATIONS
[Red]	CEREMONIES & CULTURAL EVENTS
[Grey]	SECURITY
[White]	UNAVAILABLE SPACE
[Black]	ROADS

LEGEND

[Dashed line]	EXISTING FENCE 1.80m HEIGHT
[Orange dashed line]	INTERNAL FENCE 2.00m HEIGHT
[Red dashed line]	SECURITY FENCE 2.50m HEIGHT
[Wavy line]	WATER FILLED BARRIERS 1.00m HEIGHT
[Orange arrow]	ENTRANCE GATE
[Black arrow]	BOOM GATE

LEGEND

[Grey box]	PARKING & OUTDOOR AREAS
[Red triangle]	VEHICLE PERMIT CHECK POINT (VPC)
[Red star]	TRAFFIC CONTROL POINT (TCP)
[Red star]	ACCREDITATION CHECK POINT
[Black arrow]	VEHICLE FLOW
[Yellow arrow]	PEDESTRIAN FLOW
[Green arrow]	PEDESTRIAN ENTRY
[Blue car]	AMBULANCE
[Green circle]	DROP OFF
[Green circle]	PHOTOGRAPHER
[Blue box]	CORRAL
[Red box]	WALL BRAND
[Red box]	SPECIAL REMARKS

COMPETITION MANAGEMENT

SPACE NAME	SPACE DESCRIPTION
02 D. SPC-203	FUNCTIONAL AREA CODE
	LEVEL
	BUILDING NO.

VENUE SPECIFIC NOTE

* The design off all temporary constructions is highly indicative and will be finalized after the supplier is known

REVISIONS

NO.	DATE	DRAWN	CHECKED	APPROVED	DESCRIPTION
3					
2					
1	16-02-18	RIYAS TV	JUMANA O		

Key Plan

48TH ARTISTIC GYMNASTICS WORLD CHAMPIONSHIPS Doha 2018


Location
ASPIRE ZONE

Project
ASPIRE DOME

Event
GYMNASTICS WORLD CHAMPIONSHIPS 2018

Operational Design
ASPIRE DOME FIRST FLOOR PLAN

Drawn by: RIYAS TV	Checked by: JUMANA O	Approved by:
Date: 12-06-2018	Date: 12-06-2018	Date:
Drawing Number AD_GY_OPR_01_03		Revision 0
Scale VERSION 02	Size A0	Scale 1:400

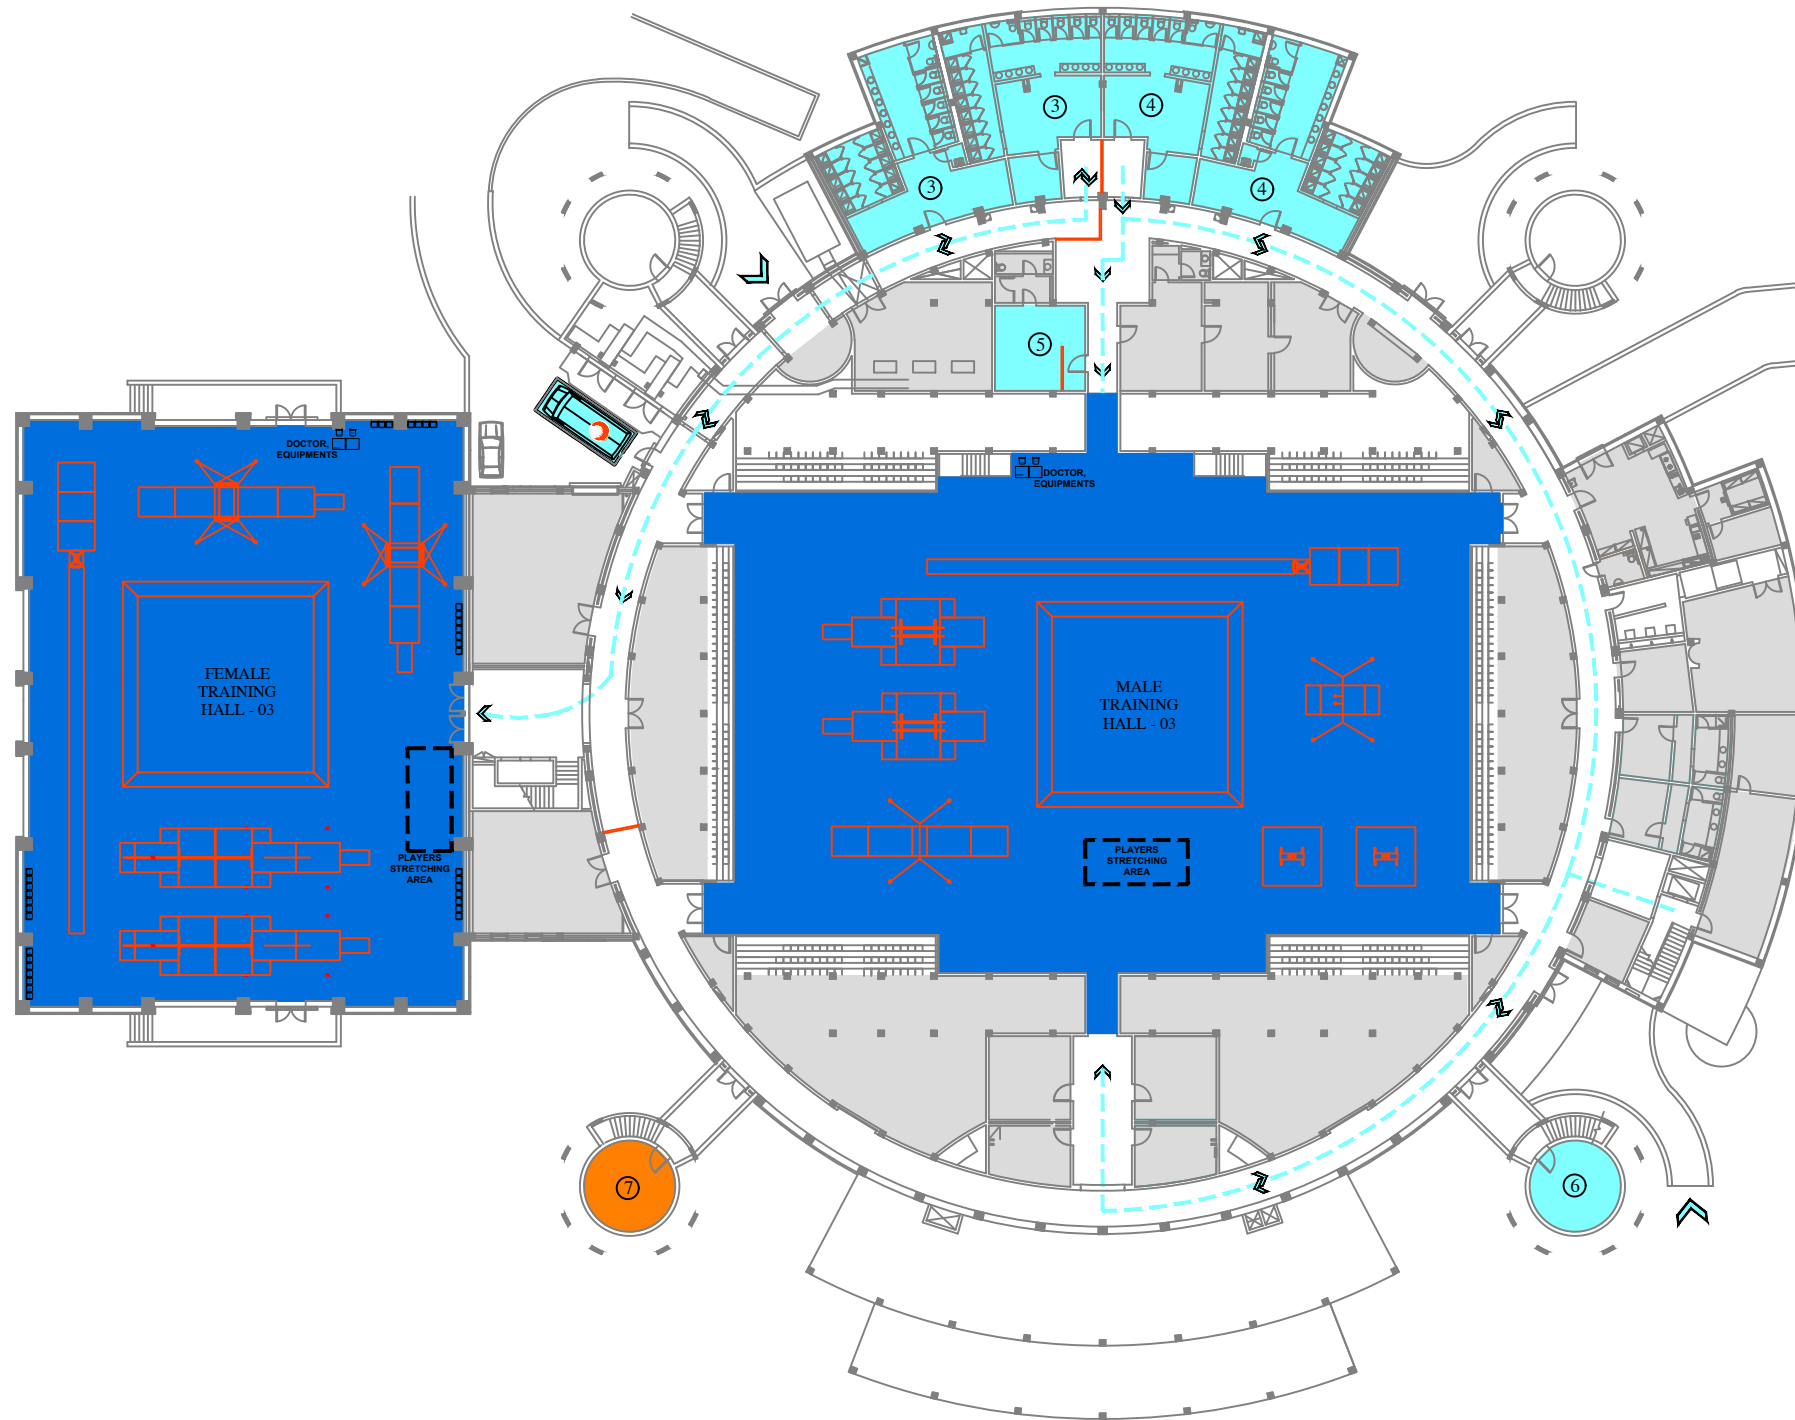

LEGEND

- | | | | |
|---|-------------------------|---|-----------------------|
| ① | GY MALE TRAINING FOP | ⑤ | ATHLETE CLINIC |
| ② | GY FEMALE TRAINING FOP | ⑥ | FOP EQUIPMENT STORAGE |
| ③ | GY FEMALE CHANGING ROOM | ⑦ | LOGISTICS STORAGE |
| ④ | GY MALE CHANGING ROOM | | |


CONSTITUENT COLOUR CODES	
	SPECTATORS
	FIELD OF PLAY
	TRAINING FIELD
	SPORT
	BROADCAST
	MEDIA
	GUESTS
	SPONSORS
	OPERATIONS
	CEREMONIES & CULTURAL EVENTS
	SECURITY
	UNAVAILABLE SPACE
	ROADS

LEGEND	
	EXISTING FENCE 1.80m HEIGHT
	INTERNAL FENCE 2.00m HEIGHT
	SECURITY FENCE 2.50m HEIGHT
	WATER FILLED BARRIERS 1.00m HEIGHT
	ENTRANCE GATE
	BOOM GATE

LEGEND	
	PARKING & OUTDOOR AREAS
	VEHICLE PERMIT CHECK POINT (VPC)
	TRAFFIC CONTROL POINT (TCP)
	ACCREDITATION CHECK POINT
	VEHICLE FLOW
	PEDESTRIAN FLOW
	PEDESTRIAN ENTRY
	AMBULANCE
	DROP OFF
	PHOTOGRAPHER
	CORRAL
	WALL BRAND
SPECIAL REMARKS	

VENUE SPECIFIC NOTE	
* The design of all temporary constructions is highly indicative and will be finalized after the supplier is known	
REVISIONS	
3	
2	
1	
NO	DATE

NO	DATE	REVISION	DESCRIPTION

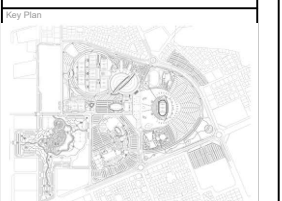

ASPIRE ZONE	
QATAR WOMEN SPORT CLUB	
GYMNASTICS WORLD CHAMPIONSHIPS 2018	
OPERATIONAL DESIGN	
QATAR WOMEN SPORT CLUB	
BASEMENT FLOOR PLAN	

Drawn by	Checked by	Approved by
RIYAS TV	AMANA O	
31-07-2018	31-07-2018	Date
Drawing Number		Revision
WI_GY_OPR_B_05		0
Version 02	A0	Scale 1:250